


1076 HOWARD - SITE PLAN

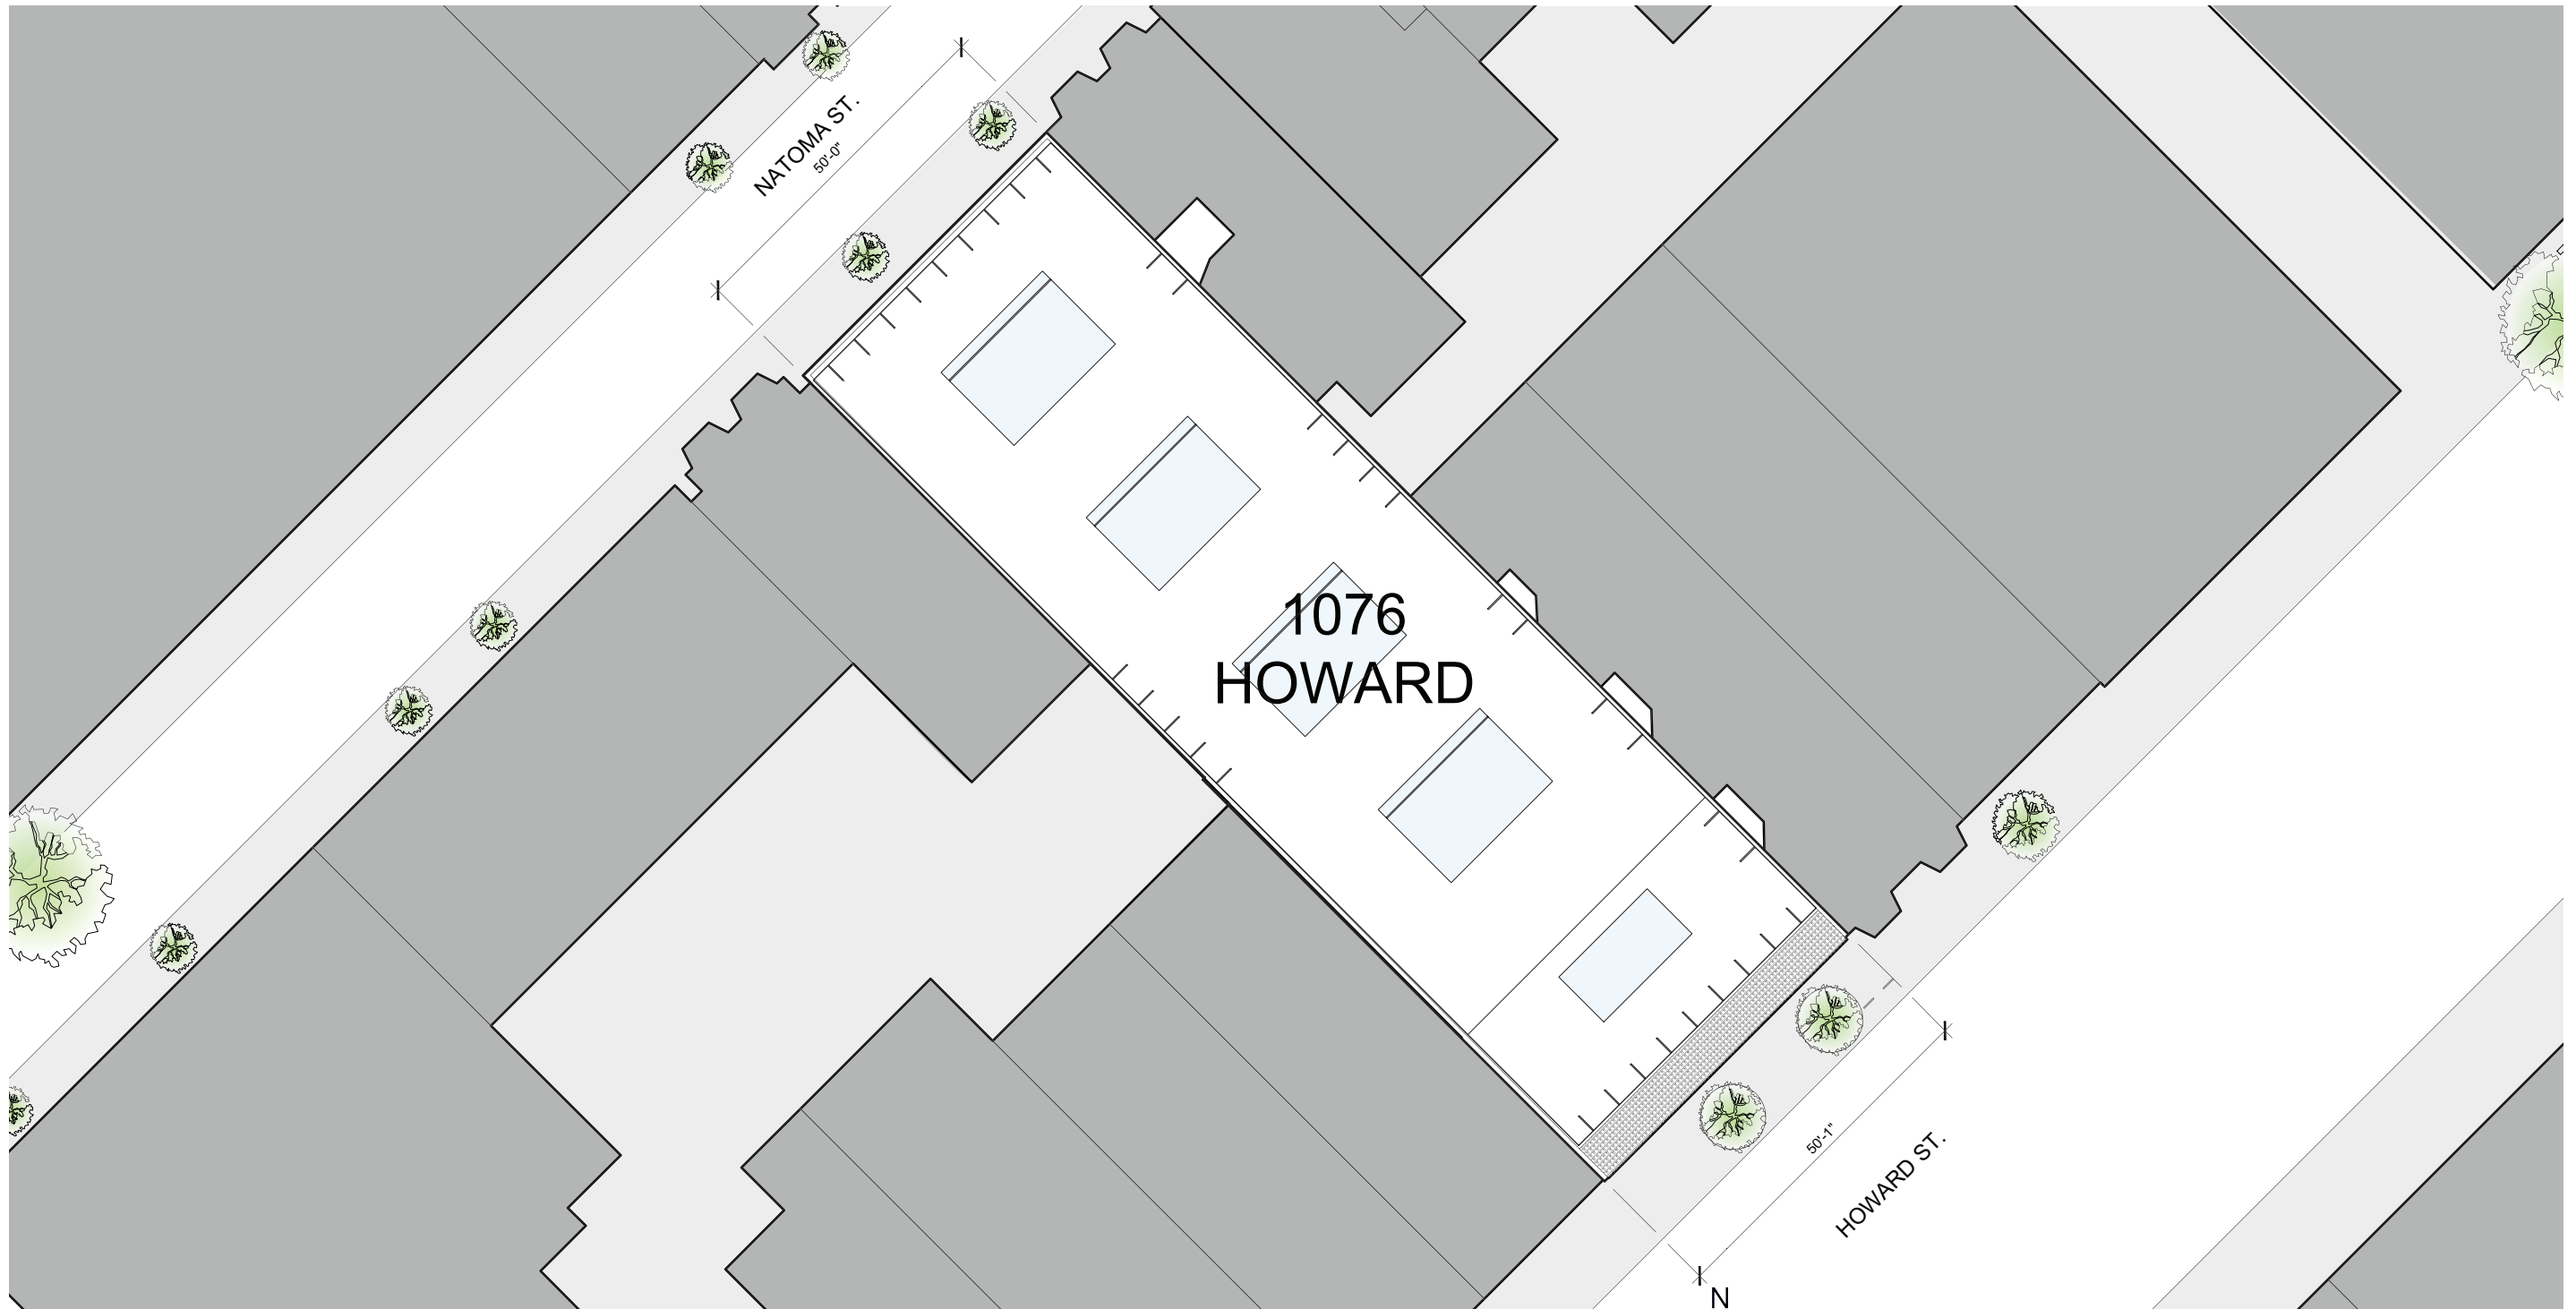

1 PROPOSED SITE PLAN
Scale 1:300